


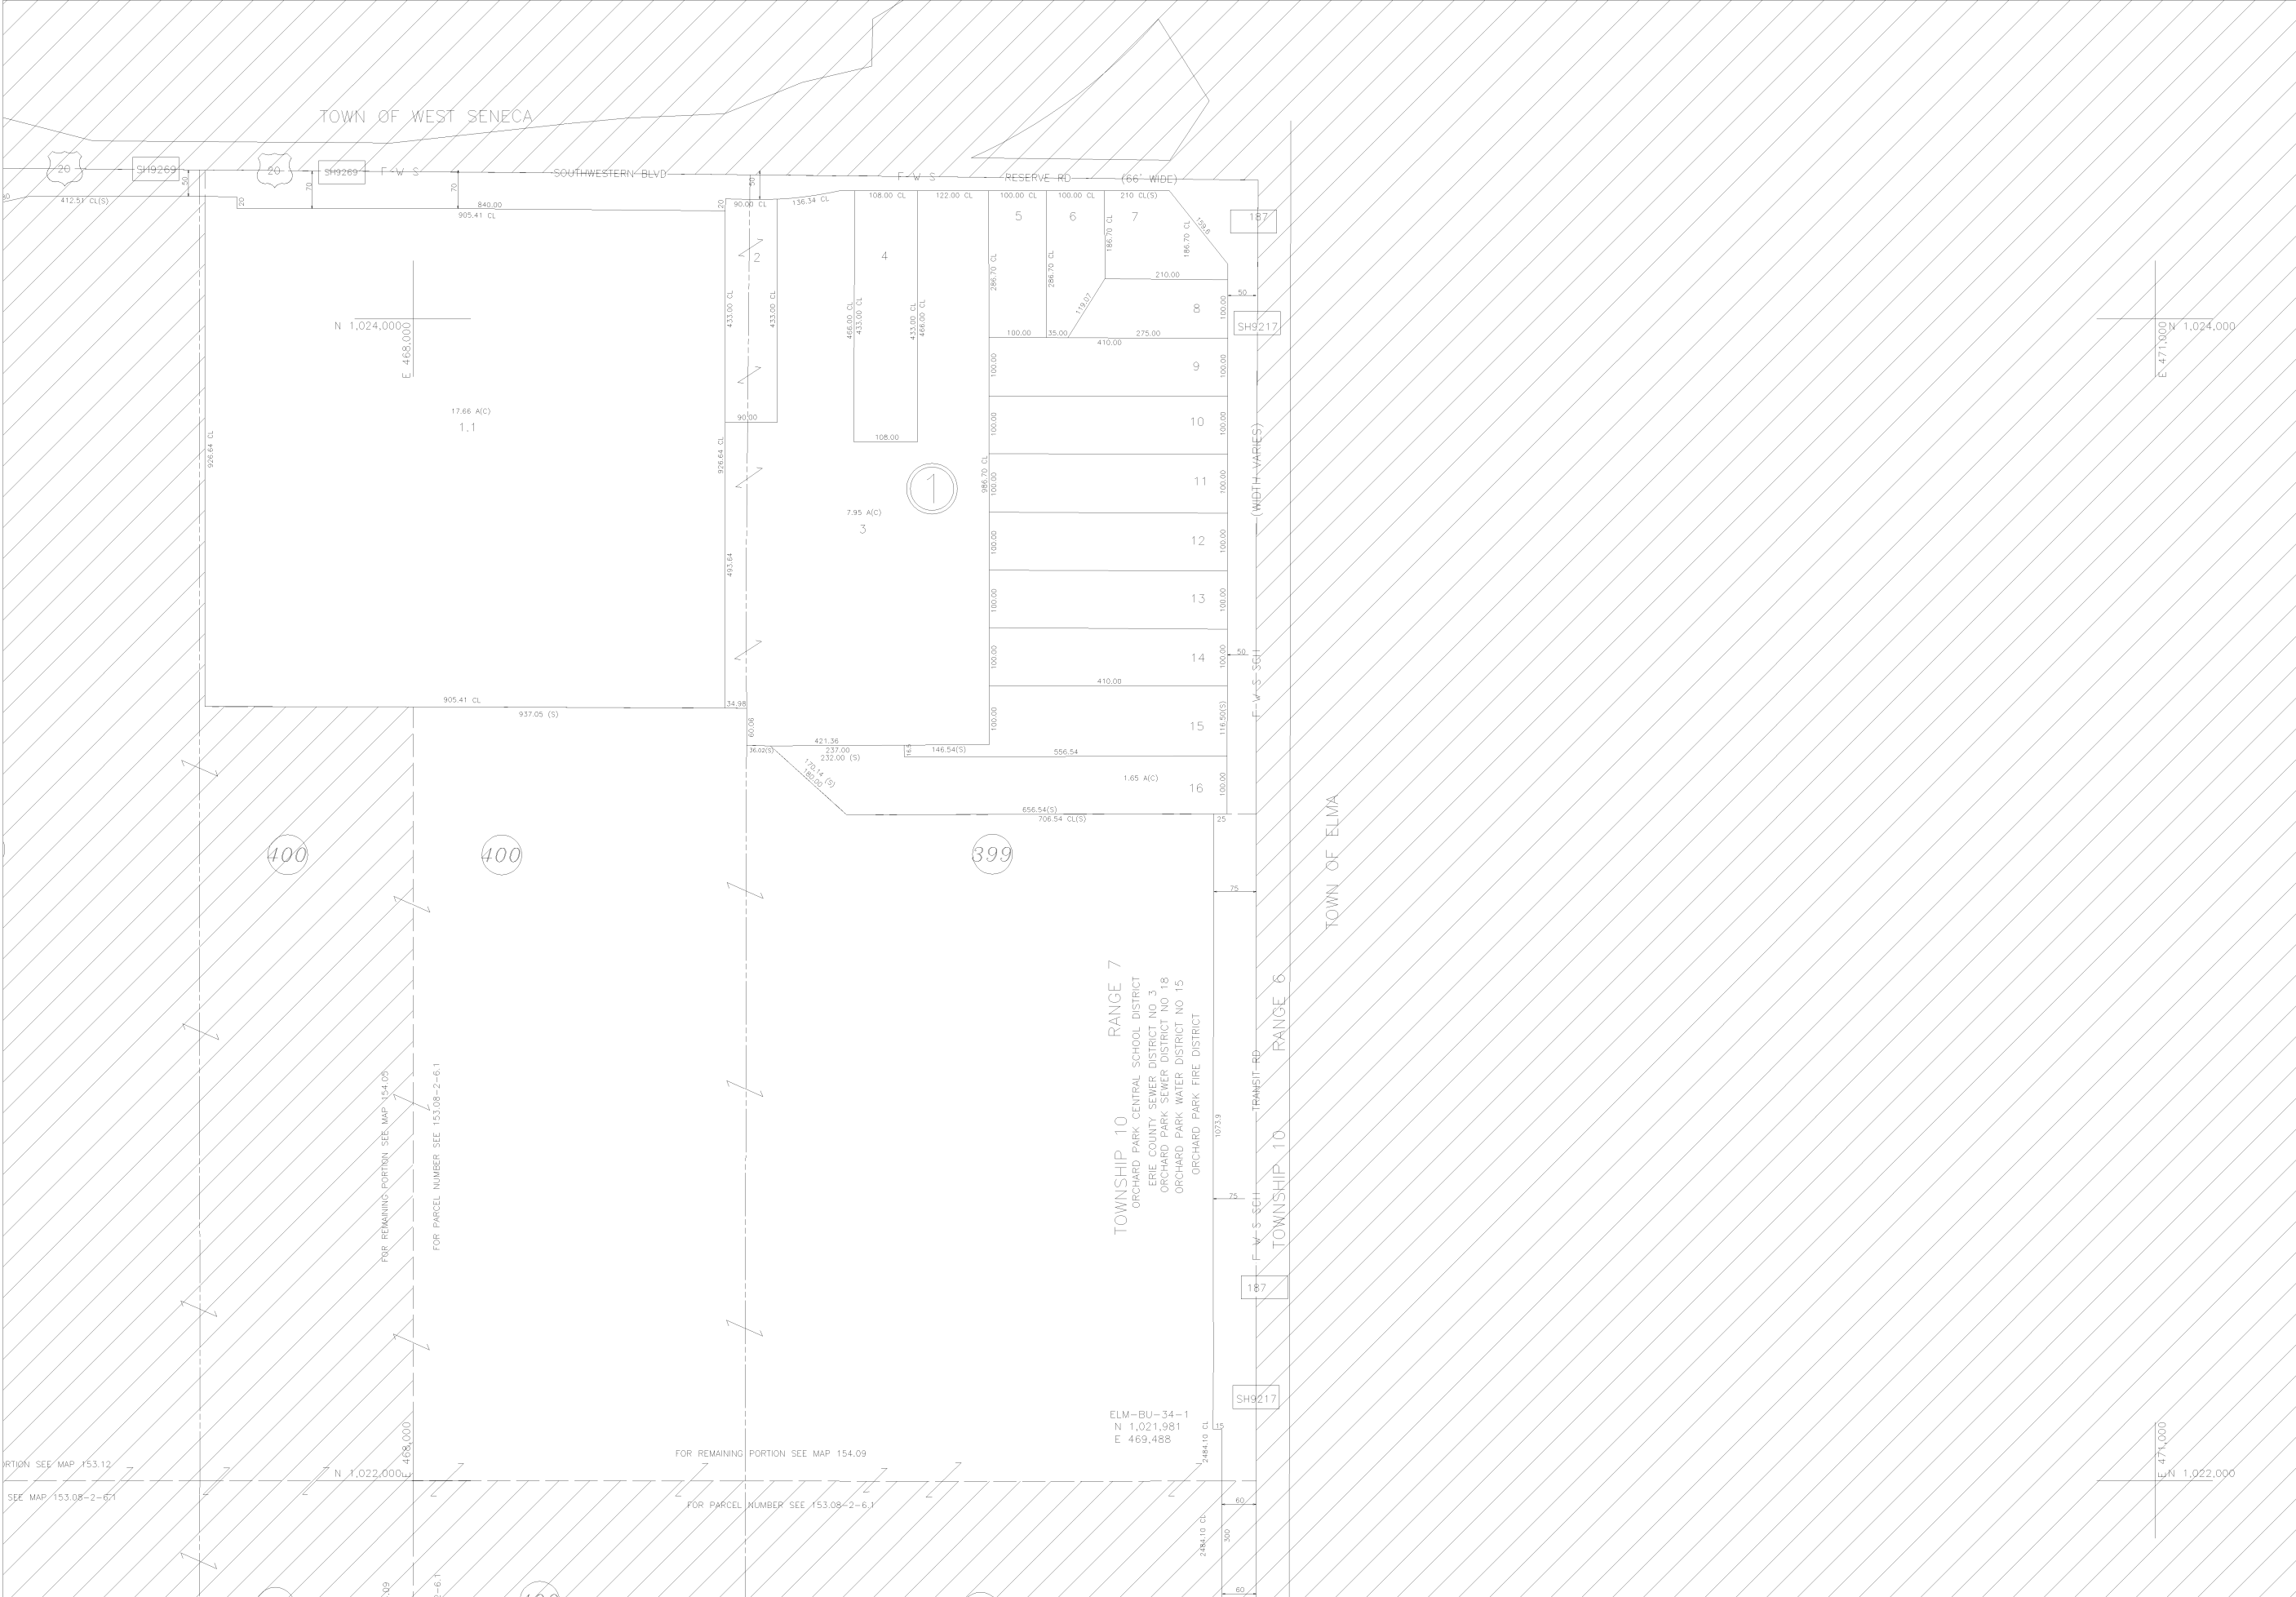



PREPARED BY
COUNTY OF ERIE
DIVISION OF REAL PROPERTY TAX SERVICES
© 1981

NOTES

THIS MAP WAS PREPARED FOR TAX PURPOSES ONLY AND IS NOT TO BE REPRODUCED OR USED FOR SURVEYING OR CONVEYANCING.

MAP CONVERTED TO AUTOCAD DIGITAL FORMAT BY ANALYTICAL SURVEYS INC. IN COOPERATION WITH WELER MAPPING INC. FEB. 1999

REVISION TABLE		
DATE	MADE BY	CHANGES OR ADDITIONS

SPECIAL DISTRICTS	
SCHOOL	ORCHARD PARK CENTRAL
FIRE	ORCHARD PARK
SEWER	ERIE COUNTY NO. 3
WATER	ORCHARD PARK NO. 15

DRAINAGE	
SEWER	ERIE COUNTY NO. 3
ORCHARD PARK NO. 18	

PROPERTY LINE
ORIGINAL SUBLOT LINE
RAILROAD
STREAM OR DITCH
ROAD OR RAILROAD ENDS
COUNTY LINE

TOWN LINE
VILLAGE LINE
BLOCK LIMIT
GREAT LOT LINE
SCHOOL DISTRICT LINE
WATER DISTRICT LINE
SEWER DISTRICT LINE

FIRE DISTRICT LINE
DENOTES COMMON OWNER

TAX MAP BLOCK NO.
TAX MAP PARCEL NO.
FILED PLAN LOT NO.
GREAT LOT NO.

116.00-1-11
14
17

CALCULATED ACREAGE
DEED ACREAGE
SCALED DIMENSION
SCALED DIMENSION (CHECKED)
DEED DIMENSION
DEED DIMENSION (CENTER LINE)
COORDINATE LOCATOR

7.5 A(C)
17.5 A
225 (S)
743.25(S)
173.33
173.33 E

153.08		
153.12	154.09	

SHEET INDEX

TAX MAP
TOWN OF ORCHARD PARK
ERIE COUNTY, NEW YORK
TOWNSHIP 10
RANGE 7

GRAPHIC SCALE
1" = 100'

MAP DATE 02-10-21-09

154.05