


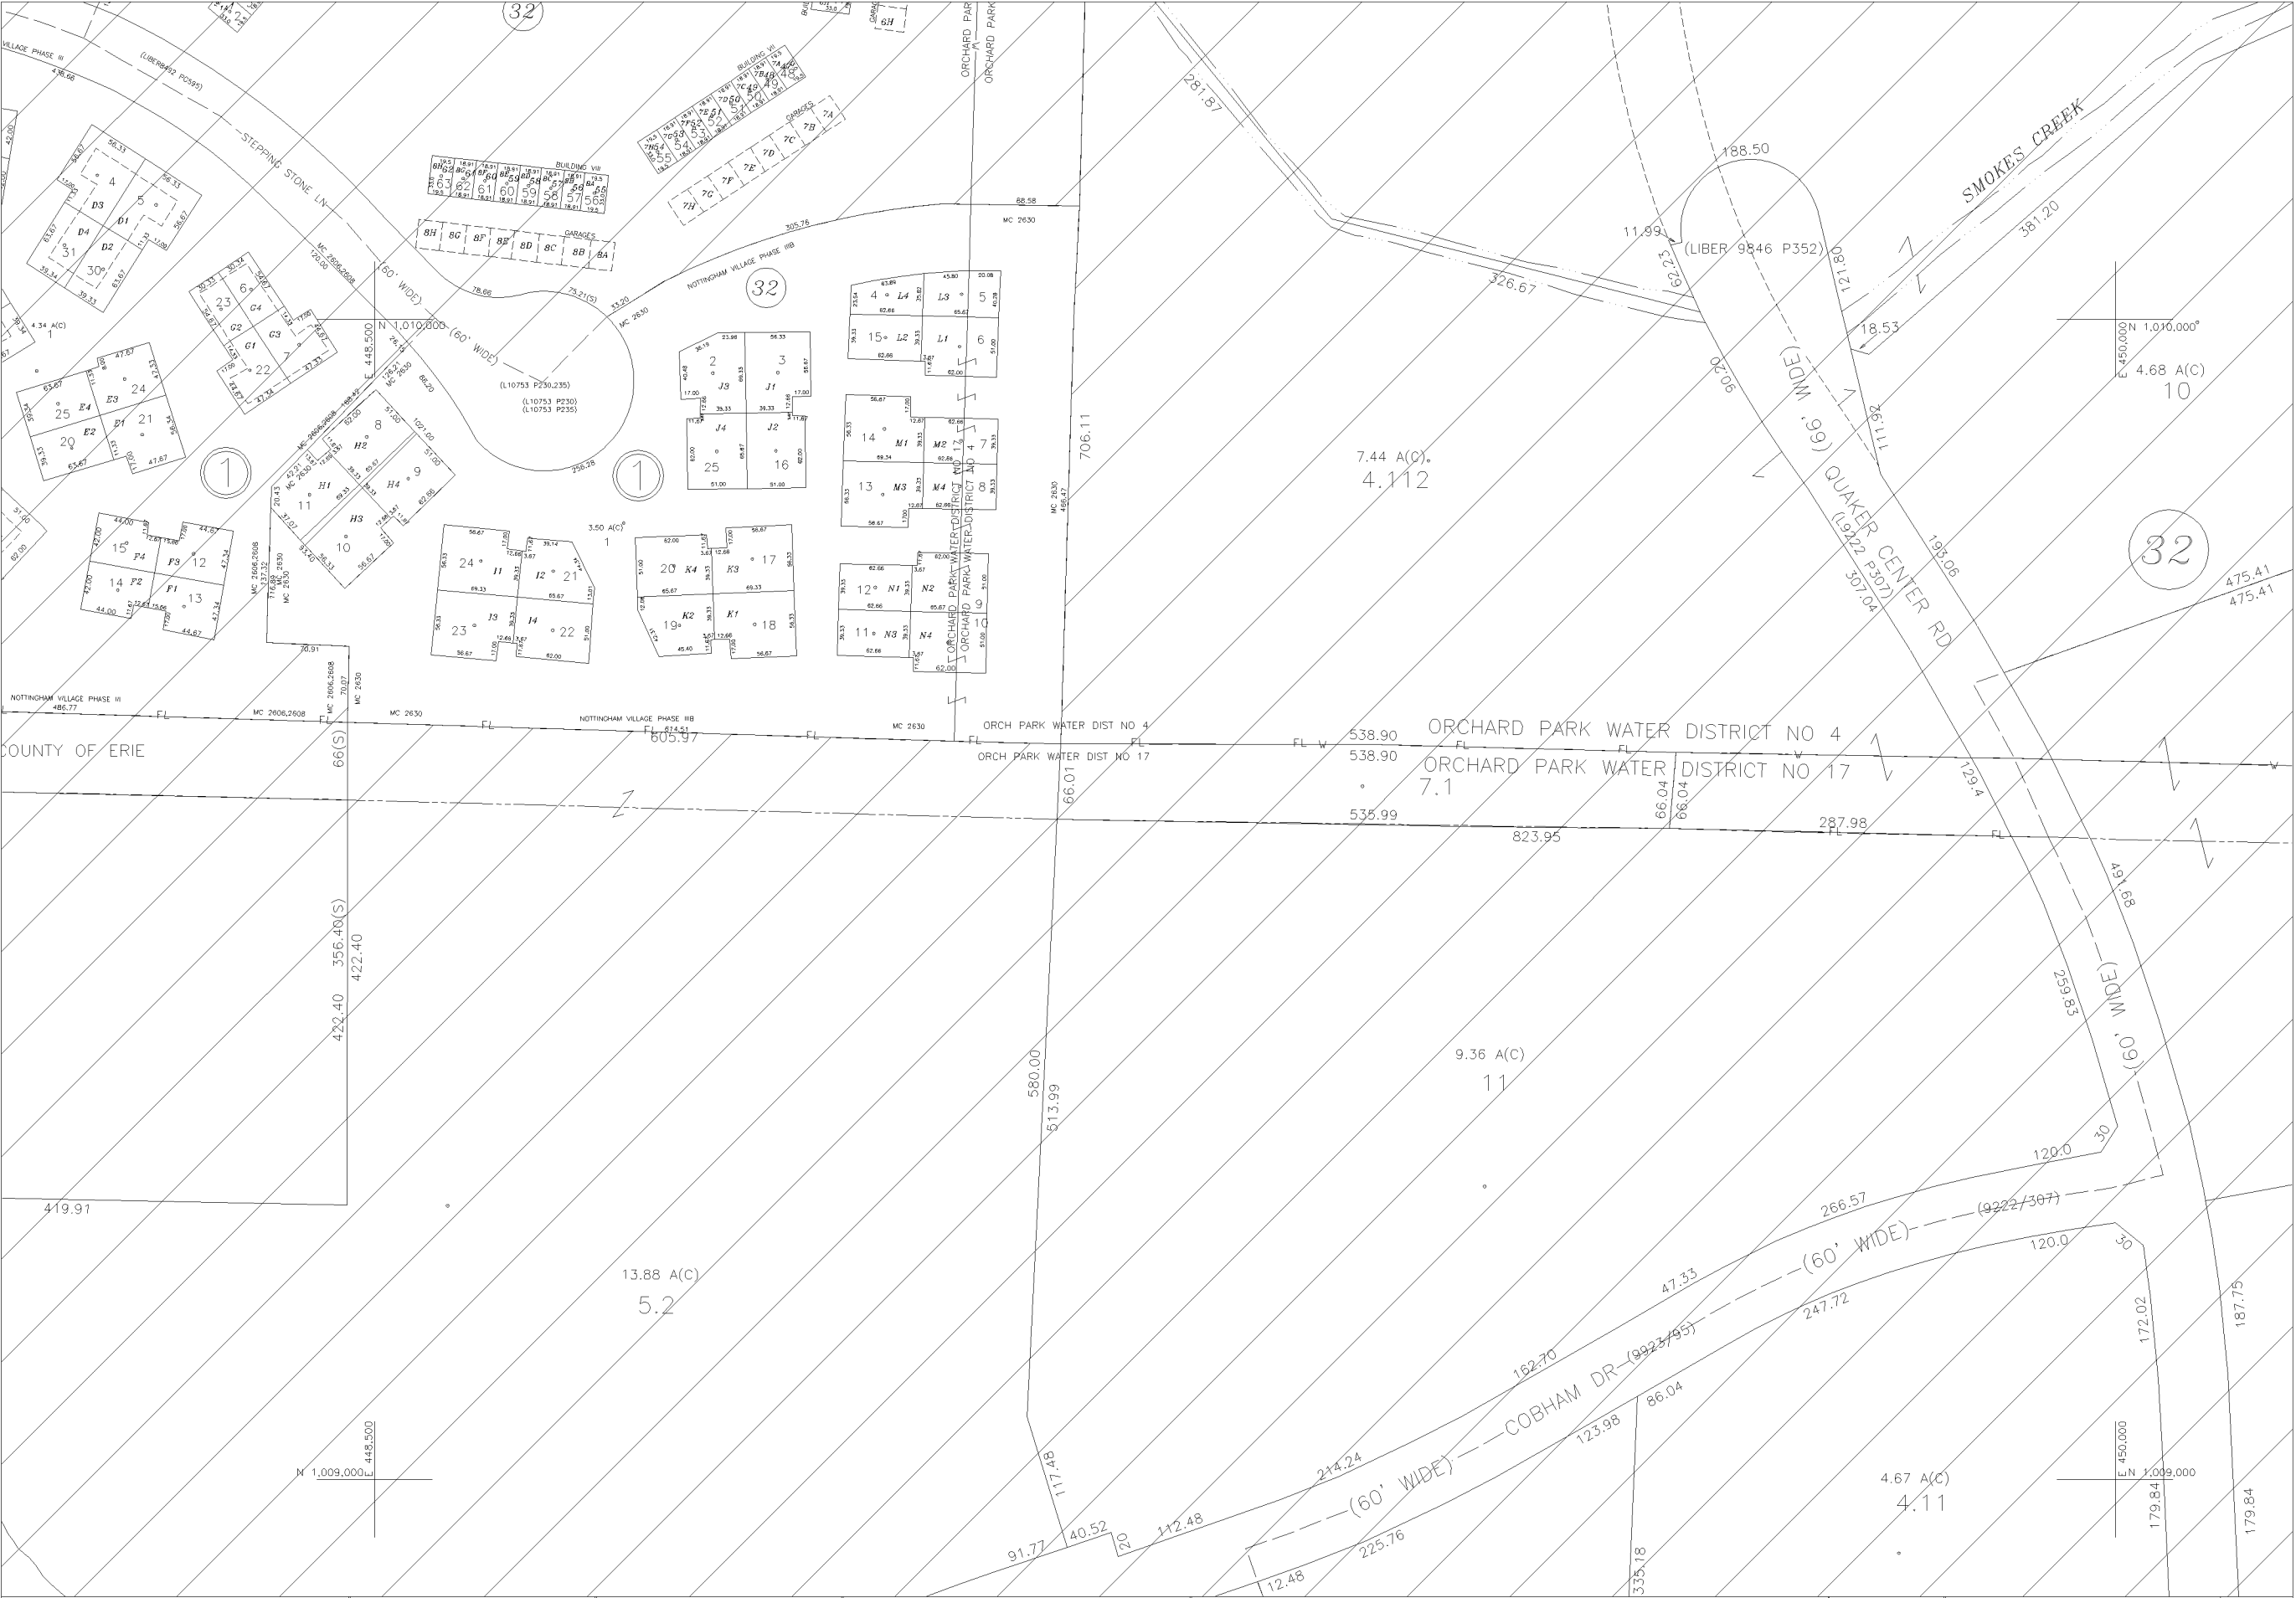



PREPARED BY
AERO SERVICE, Inc.
Lithio, Pennsylvania, 19153
PREPARED FOR
DIVISION OF REAL PROPERTY TAX SERVICES
ERIE COUNTY, NEW YORK © 1981

NOTES

THIS MAP WAS PREPARED FOR TAX PURPOSES ONLY AND IS NOT TO BE REPRODUCED OR USED FOR SURVEYING OR CONVEYANCING.

MAP CONVERTED TO AUTOCAD DIGITAL FORMAT BY ANALYTICAL SURVEYS INC. IN COOPERATION WITH WELER MAPPING INC. FEB. 1999

REVISION TABLE	
DATE	MADE BY

SPECIAL DISTRICTS	
SCHOOL	ORCHARD PARK CENTRAL
FIRE	ORCHARD PARK
WATER	ORCHARD PARK NO. 17

LEGEND	
PROPERTY LINE	TOWN LINE
ORIGINAL SUBLOT LINE	VILLAGE LIMIT
RAILROAD	BLOCK LIMIT
STREAM OR DITCH	GREAT LOT LINE
ROAD OR RAILROAD END	SCHOOL DISTRICT LINE
COUNTY LINE	WATER DISTRICT LINE
	SEWER DISTRICT LINE

CALCULATED ACREAGE	
DEED ACREAGE	7.5 A(C)
SCALED DIMENSION (CHECKED)	7.5 A
DEED DIMENSION (CENTER LINE)	173.33 E
COORDINATE LOCATOR	

SHEET INDEX	
161.63	161.64
161.71	161.14
161.18	161.18

TOWN OF ORCHARD PARK
ERIE COUNTY, NEW YORK
TOWNSHIP 09
RANGE 7

GRAPHIC SCALE
1" = 50'

MAP DATE