


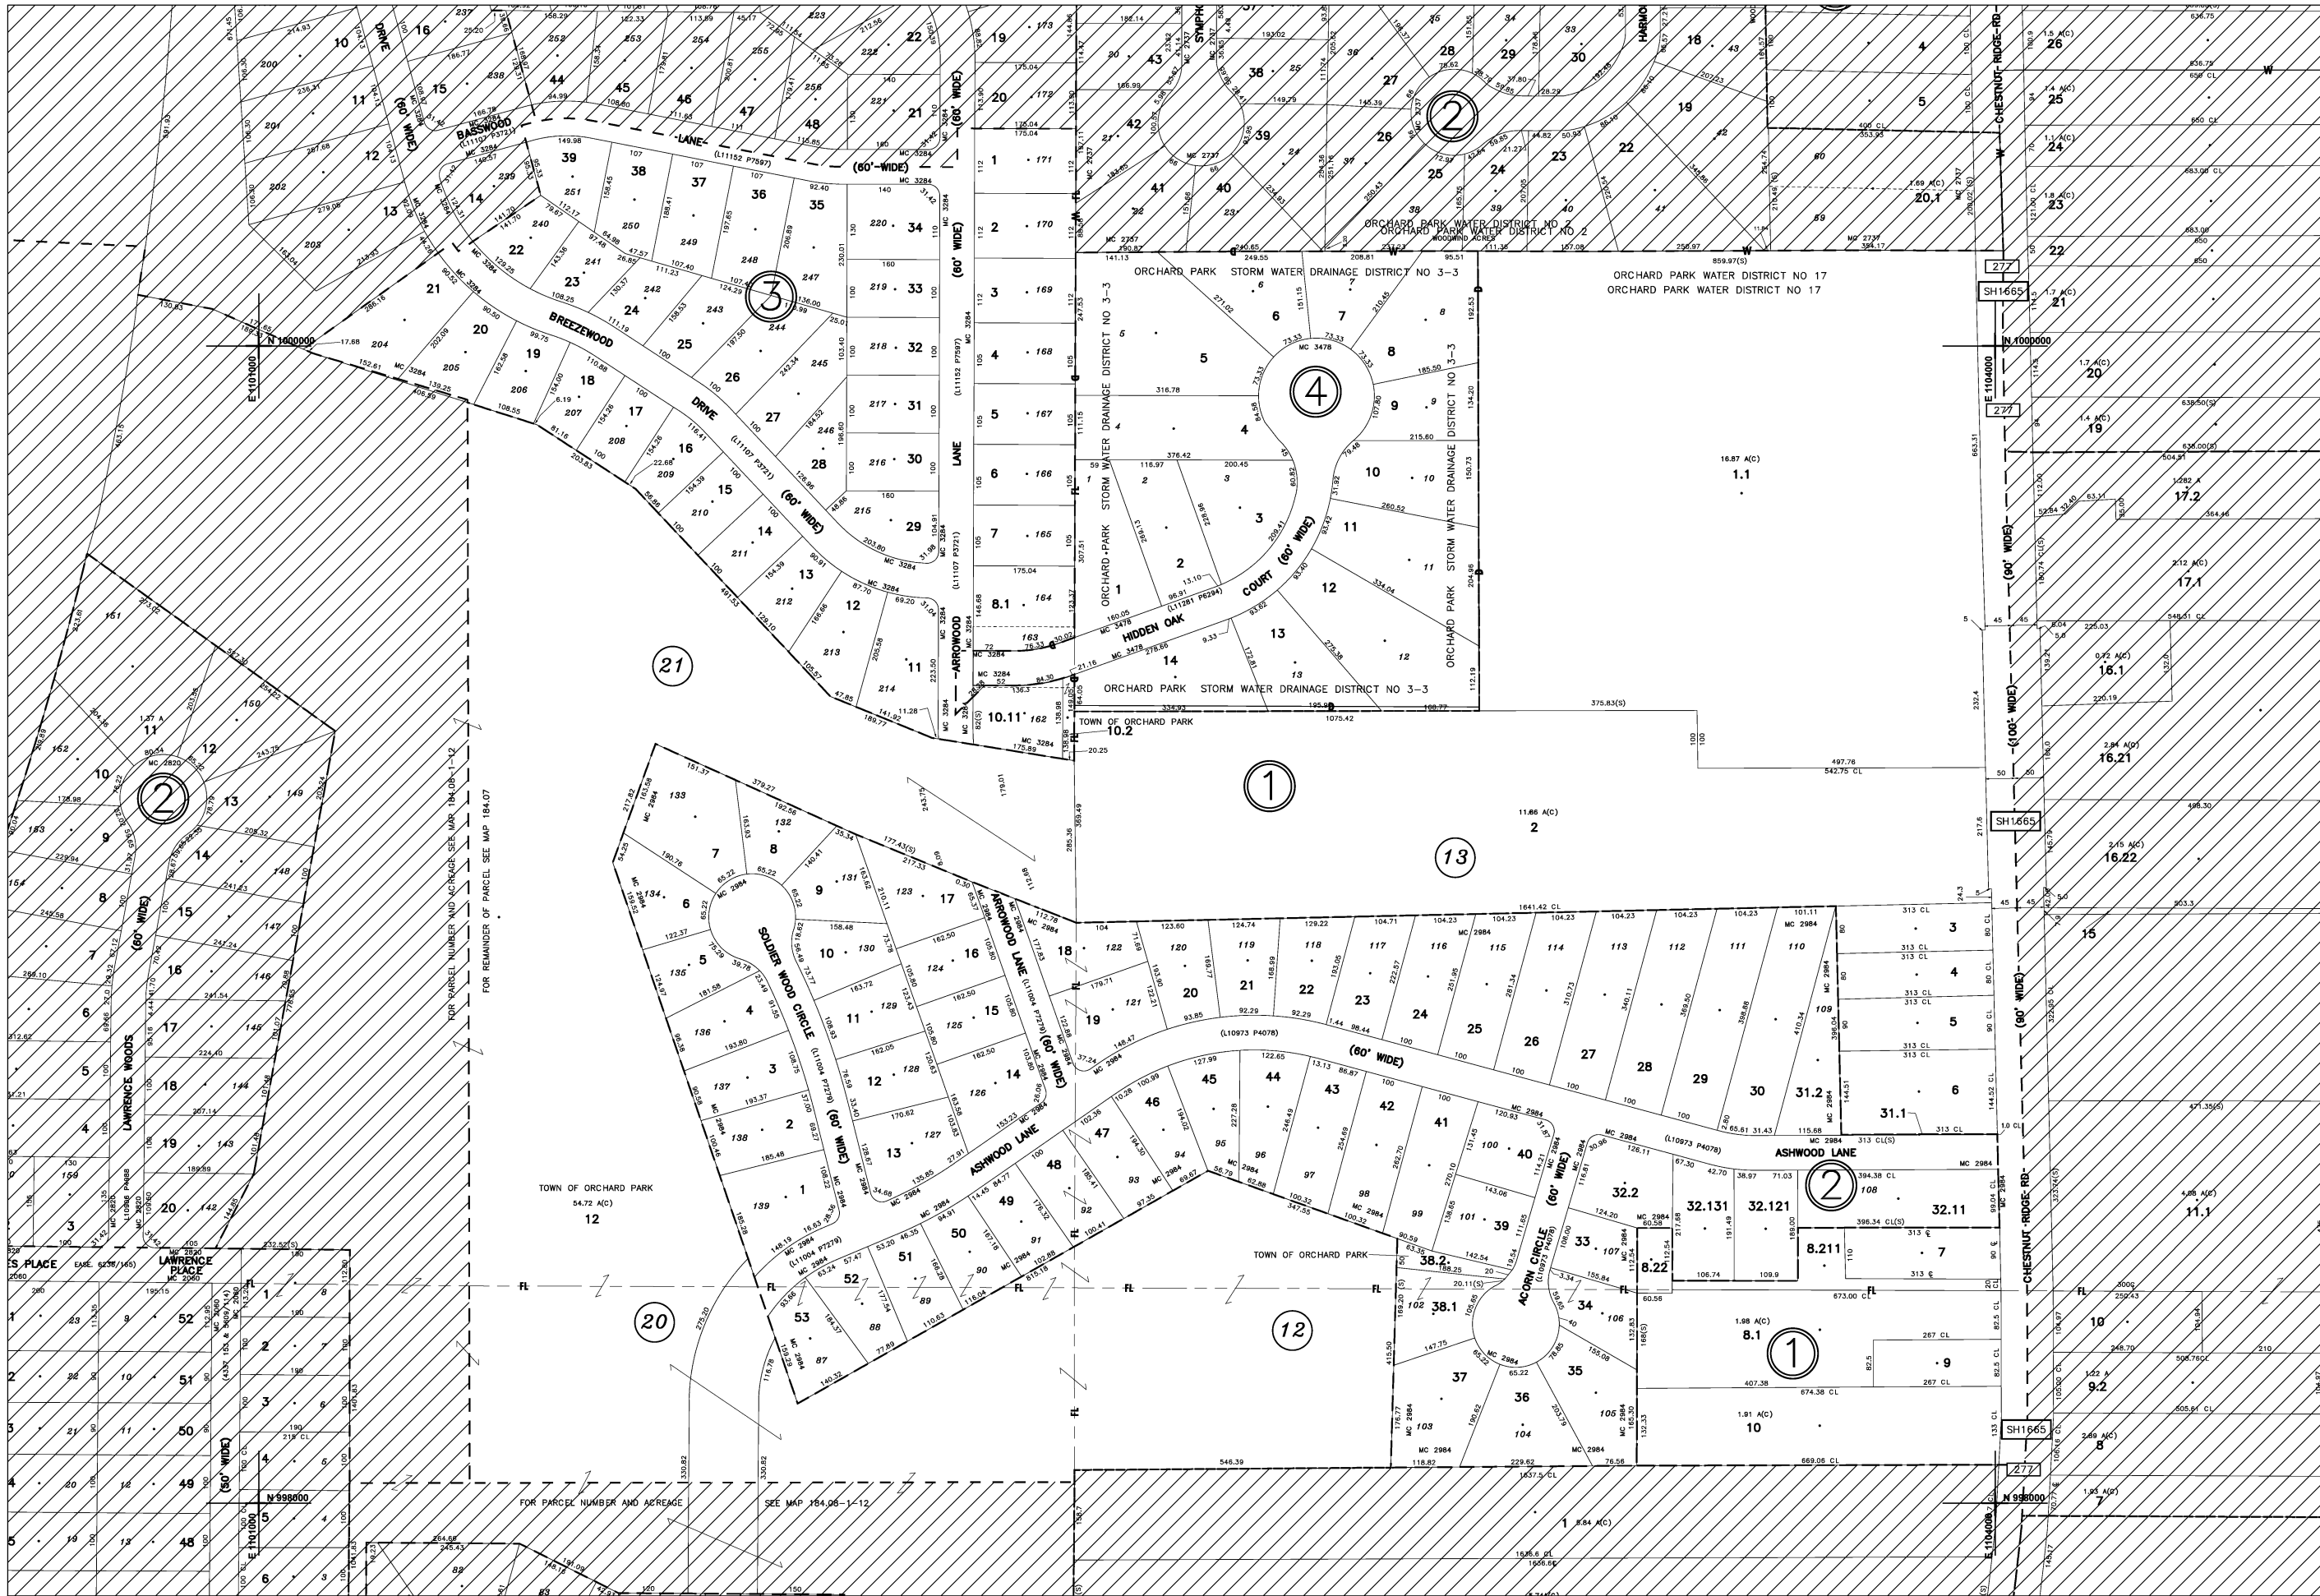



DIVISION OF REAL PROPERTY TAX SERVICES
ERIE COUNTY, NEW YORK

MAP CONVERTED TO GIS FORMAT BY BERGMANN ASSOCIATES (2011)
ORIGINAL MAP PREPARED BY AERO SERVICE (1981)

NOTES

THIS MAP WAS PREPARED FOR TAX PURPOSES ONLY AND IS NOT TO BE REPRODUCED OR USED FOR SURVEYING OR CONVEYANCING.

MAP PREVIOUSLY CONVERTED TO AUTOCAD DIGITAL FORMAT BY ANALYTICAL SURVEYS INC. IN COOPERATION WITH WEILER MAPPING INC. (1999)

REVISION TABLE

DATE	MADE BY	CHANGES OR ADDITIONS
04/2021	LMO	BLK. 1, 8, 213 & 184.08-2.32.13 INTO 32.131
04/2021	LMO	BLK. 1, 8, 21 INTO 8.211, 8.212, 8.213
04/2021	LMO	BLK. 2, 32.12 & 184.08-1.8.212 INTO 32.121
04/2021	LMO	BLK. 2, 32.13 & 184.08-1.8.213 INTO 32.131

SPECIAL DISTRICTS

SCHOOL	ORCHARD PARK CENTRAL SCHOOL DISTRICT
FIRE	ORCHARD PARK FIRE DISTRICT
WATER	ORCHARD PARK WATER DISTRICT NO 17
DRAINAGE	ERIE COUNTY SEWER DISTRICT NO 3 ORCHARD PARK SEWER DISTRICT NO 18

LEGEND

PROPERTY LINE	TOWN LINE	FIRE DISTRICT LINE
ORIGINAL SUBLOT LINE	VILLAGE OF BLOCK LIMIT	DEED ACREAGE
RAILROAD	GREAT LOT LINE	DEED ACREAGE
STREAM OR DITCH	SCHOOL DISTRICT LINE	DEED ACREAGE
ROAD OR RAILROAD BNDY	WATER DISTRICT LINE	DEED ACREAGE
COUNTY LINE	SEWER DISTRICT LINE	DEED ACREAGE

SHEET INDEX

172.19	172.20	173.17
184.07	185.05	
184.11	184.12	185.09

TAX MAP

TOWN OF ORCHARD PARK
ERIE COUNTY, NEW YORK

184.08
TOWNSHIP 09
RANGE 7

GRAPHIC SCALE
1" = 100'

MAP DATE: 1/25/2022