


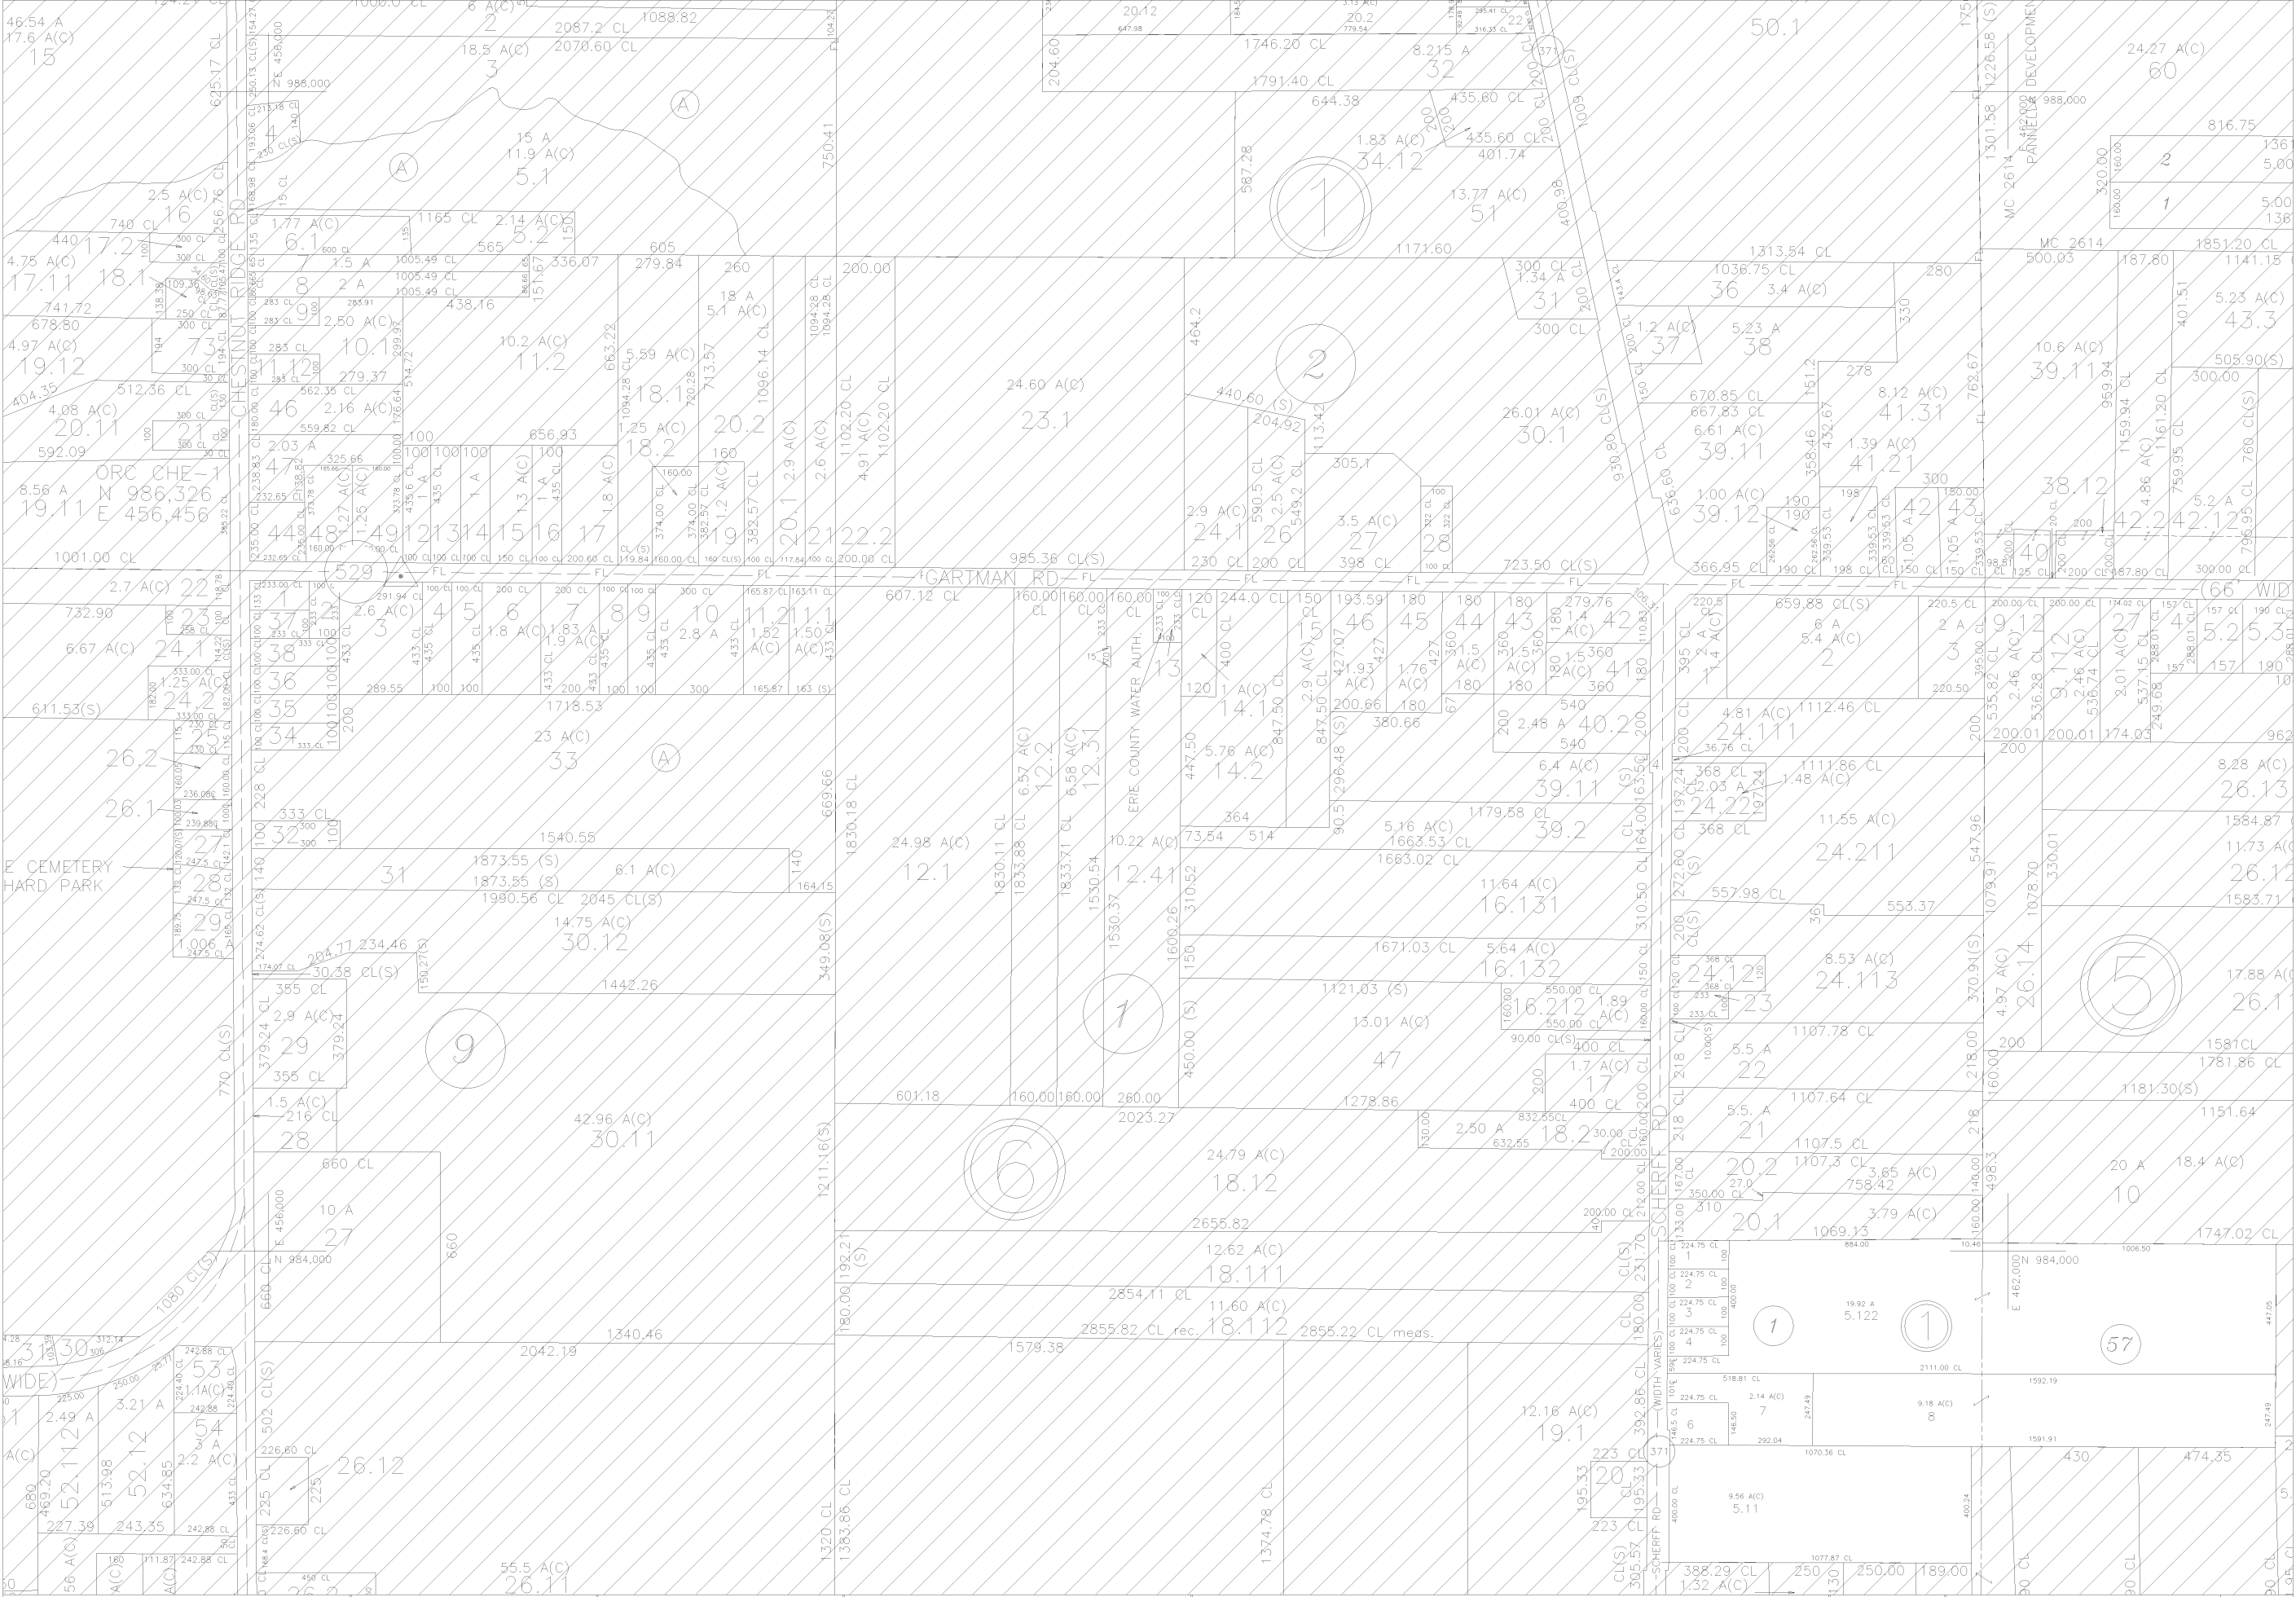



PREPARED BY
AERO SERVICE
Littton
Philadelphia, Pennsylvania 19135

PREPARED FOR
DIVISION OF REAL PROPERTY TAX SERVICES
ERIE COUNTY, NEW YORK © 1981

NOTES

THIS MAP WAS PREPARED FOR TAX PURPOSES ONLY AND IS NOT TO BE REPRODUCED OR USED FOR SURVEYING OR CONVEYANCING.

MAP CONVERTED TO AUTOCAD DIGITAL FORMAT BY ANALYTICAL SURVEYS INC. IN COOPERATION WITH WEILER MAPPING INC. FEB. 1999

REVISION TABLE

DATE	MADE BY	CHANGES OR ADDITIONS

SPECIAL DISTRICTS

SCHOOL	ORCHARD PARK CENTRAL
FIRE	ORCHARD PARK
SEWER	ERIE COUNTY NO. 3
WATER	ORCHARD PARK NO. 17

LEGEND

PROPERTY LINE	TOWN LINE	FIRE DISTRICT LINE
ORIGINAL SUBLOT LINE	VILLAGE LINE	DEED ACRES
RAILROAD	BLOCK LIMIT	DEED ACRES
GREAT LOT LINE	SCHOOL DISTRICT LINE	DEED DIMENSION
WATER DISTRICT LINE	WATER DISTRICT LINE	DEED DIMENSION (CHECKED)
SEWER DISTRICT LINE	SEWER DISTRICT LINE	DEED DIMENSION (CENTER LINE)
		COORDINATE LOCATOR

TOWN OF ORCHARD PARK

ERIE COUNTY, NEW YORK

TOWNSHIP 09

RANGE 7

MAP DATE